


**LP.NO. 241/2019/H**  
**VANAMVANIGUDEM, BALANAGAR MANDAL**  
**MAHABOONAGAR DISTRICT.**

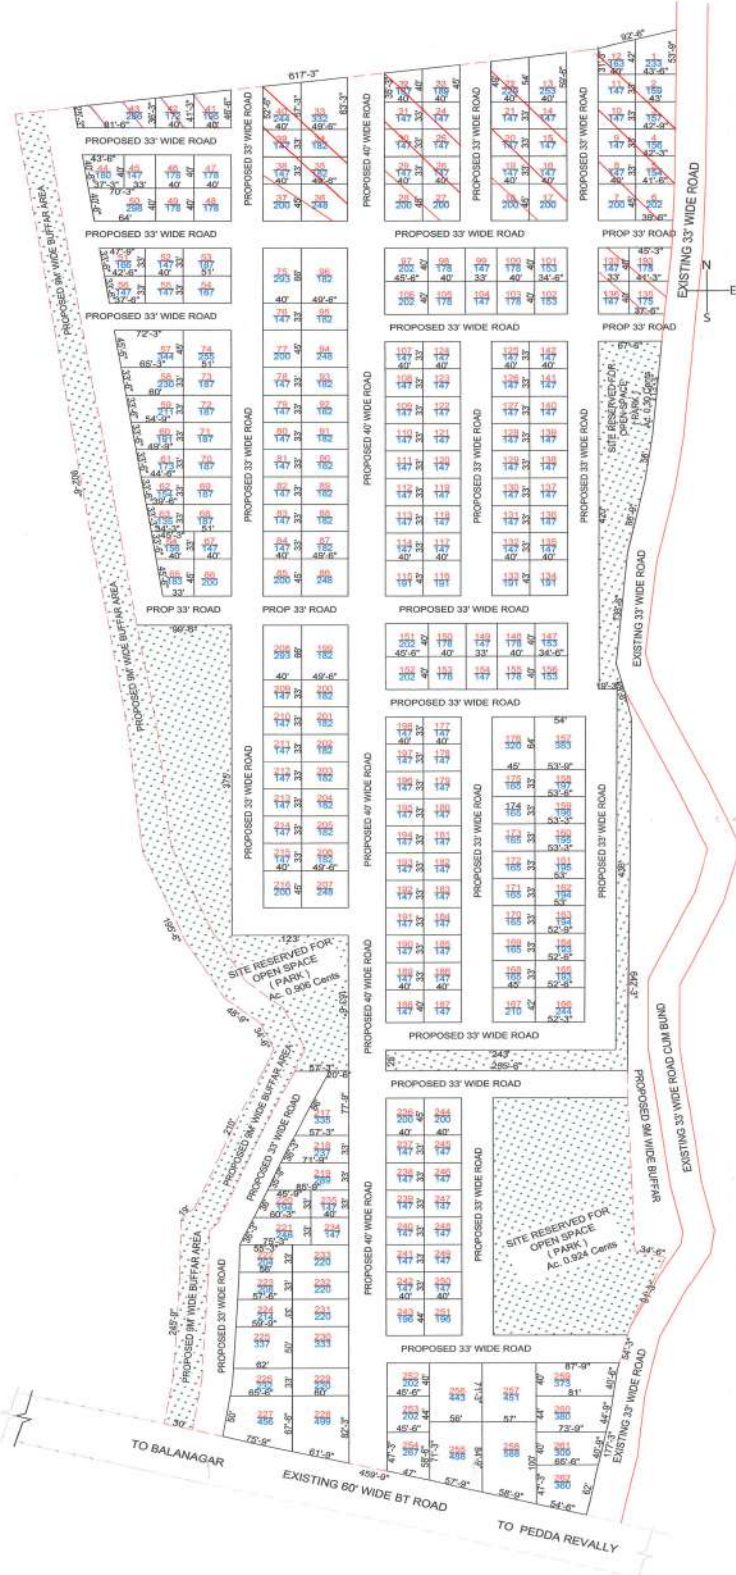

C.NO.4237/2017/H  
REF.NO.1192/2018/DTCP/MBNR.DL.23-09-2019  
OF DTCP,MAHABUBNAGAR  
T.L.P.NO.241/2019 / H

N  
W — E  
S

**CAUTION:**  
THIS PLAN IS LEGALLY VALID ONLY ON ITS RELEASE APPROVAL BY THE COMPETENT AUTHORITY. UNLESS OTHERWISE ORDERED BY THE COURT, THE APPLICANT SHALL BE LIABLE FOR ALL DAMAGES AND COSTS INCURRED BY THE APPLICANT IN OBTAINING THE FULFILLMENT OF ALL LAWFUL CONDITIONS AND TRANSACTIONS PRIOR TO THE ABOVE IS ILLEGAL.


**EXTRACT OF VANAMVADIGUDEM VILLAGE MAP**  
SITE U/R

**REFERENCE:**  
LAYOUT BOUNDARY  
EXISTING ROADS  
PROPOSED ROADS  
MORTGAGE AREA

**AREA STATEMENT**

LAYOUT AREA	AC 21.30 CENTS	103000.00 SQ. YDS
BUFFER AREA (30.00%)	AC 1.47 CENTS	7174.00 SQ. YDS
SITE RESERVED FOR OPEN SPACE (PARK) (10.00%)	AC 2.13 CENTS	10500.00 SQ. YDS
ROADS AREA (31.41%)	AC 1.65 CENTS	8237.80 SQ. YDS
PLOTTED AREA (51.69%)	AC 11.31 CENTS	56236.90 SQ. YDS
MORTGAGE AREA (16.71%) ON PLOTTED AREA (UPON PLOT NO. 1 TO 43 AND 143 TO 148)	AC 1.73 CENTS	8773.20 SQ. YDS
NO. OF PLOTS	282	

**VANAMVANIGUDEM GRAMPANCHAYAT**  
REVISED PROPOSED PLAN FOR RESIDENTIAL PLOTS IN SY. NO. 40/P, 51 & 52 OF VANAMVANIGUDEM G.P., BALANAGAR MANDAL, MAHABOONAGAR DISTRICT, TELANGANA STATE.

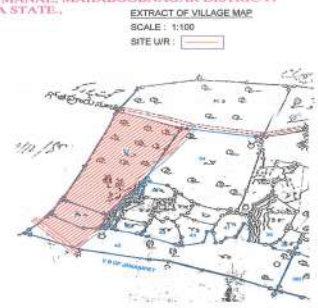

**REFERENCE:**  
LAYOUT BOUNDARY  
EXISTING ROADS  
PROPOSED ROADS

TOTAL AREA	: Ac. 20.78 Cents / 100578.84 sq yds
PURPOSE (18.02%)	: Ac. 0.374 Cents / 18119.77 sq yds
SITE RESERVED FOR PUBLIC	
ROADS AREA (32.66%)	: Ac. 0.679 Cents / 32847.11 sq yds
PLOTTED AREA (49.33%)	: Ac. 10.25 Cents / 49612.00 sq yds
NO FO PLOTS	282